


1,314 SM / 14,144 SQ FT

No.	REVISION	DATE
3	SUBMISSION FOR SPA	JUL 15 2016
2	REVISED FOR PPR	FEB 29 2016
1	ISSUED FOR PPR	DEC 2 2015

REVISIONS
 ALL DIMENSIONS TO BE CHECKED & VERIFIED ON SITE. DISCREPANCIES TO BE REPORTED TO THE ARCHITECT. LATEST APPROVED STAMPED DRAWINGS ONLY TO BE USED FOR CONSTRUCTION.

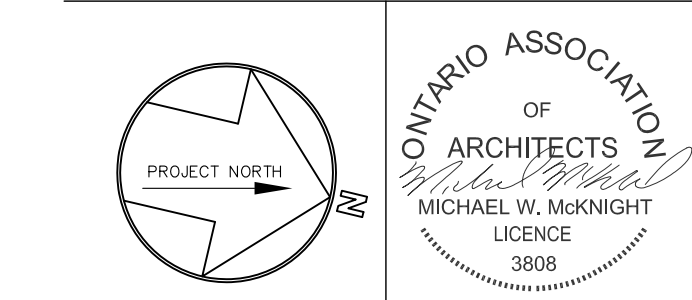

MCLARCHITECTS
 MCKNIGHT CHARRON LIMITED
 48 ALLIANCE BLVD, UNIT 110
 BARRIE, ONTARIO L4M 5K3
 WWW.MCLARCHITECTS.CA
 T 705 722 6739
 F 705 726 5418

DRAWING NAME:
 GROUND FLOOR PLAN

PROJECT NAME:
 200 MADISON AVENUE AFFORDABLE HOUSING
 RESIDENTIAL BUILDING
 PROJECT ADDRESS:
 200 MADISON AVE.,
 TORONTO, ONTARIO

MAHOGANY MANAGEMENT		
DATE:	JULY 18 2016	JOB NO.
DRAWN BY:	KD	SHEET NO.
SCALE:	1:100	15-017

1 GROUND FLOOR PLAN
 A2.2 SCALE: 1:100